



400 S. ROAD STREET

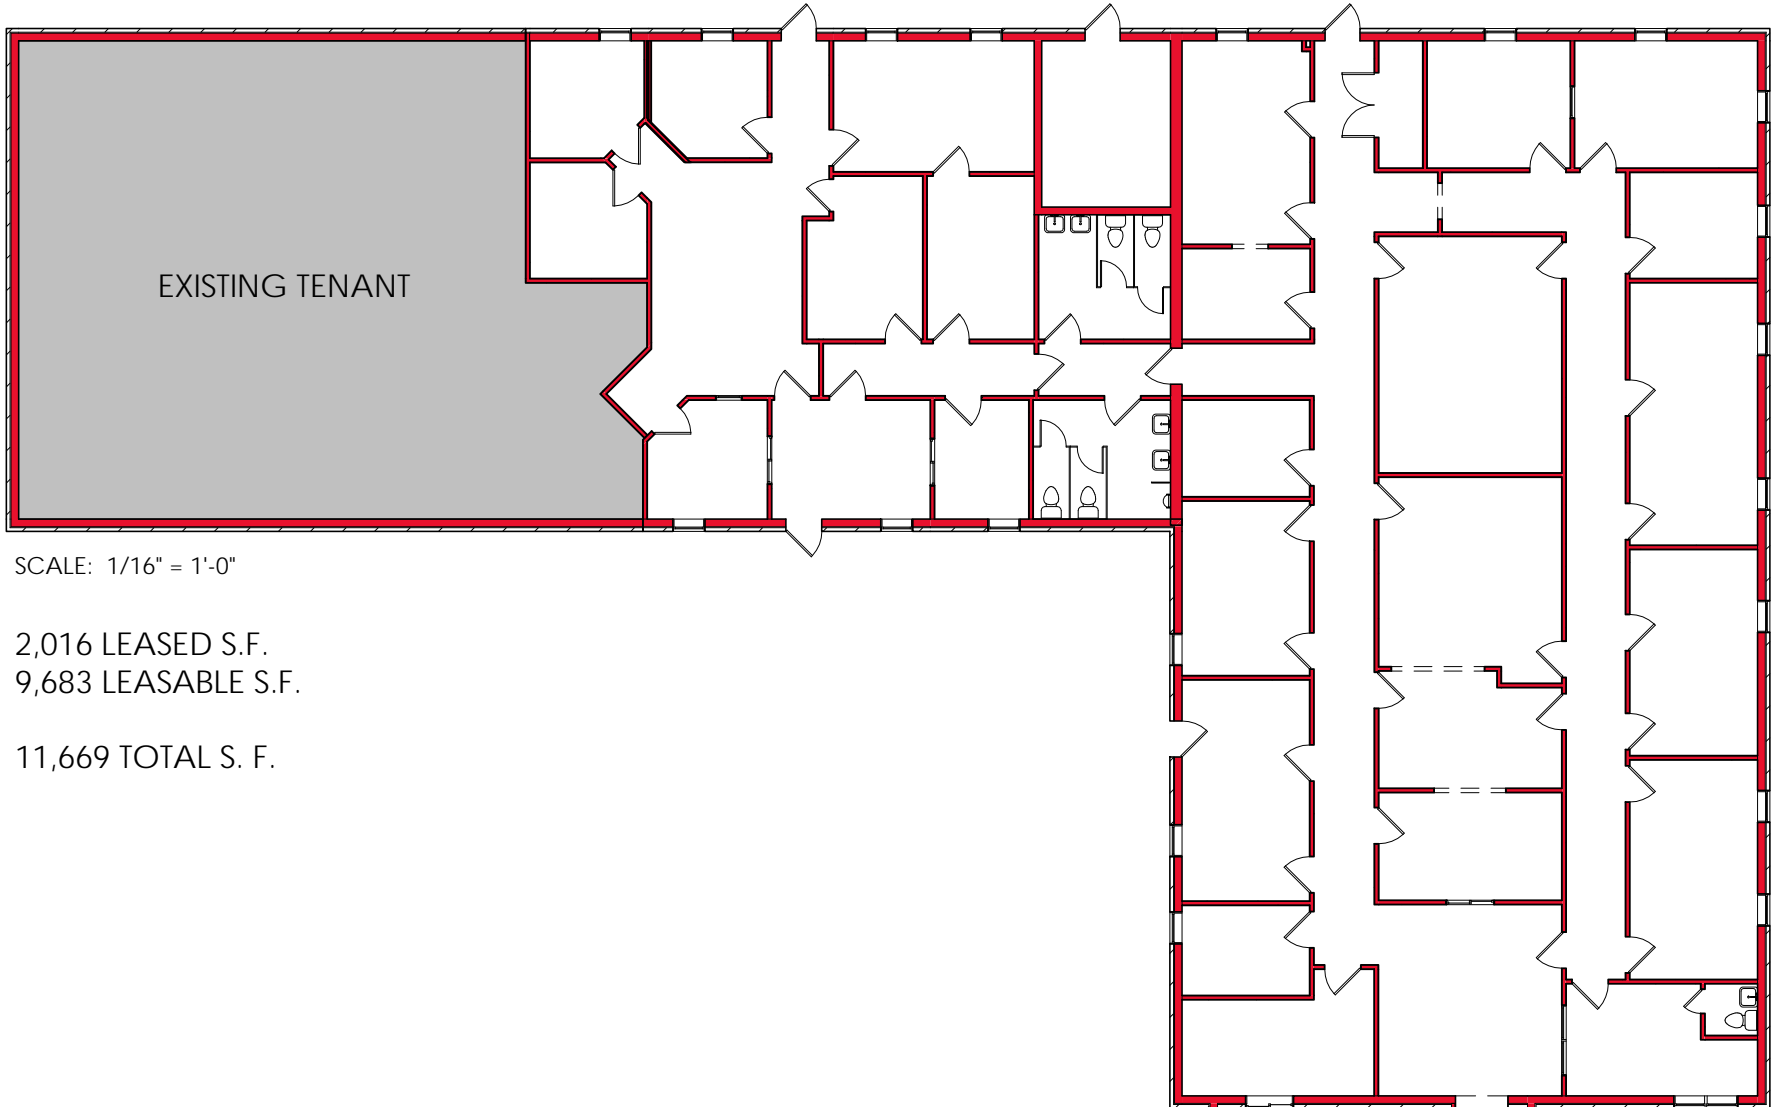


SCALE: 1/16" = 1'-0"

2,016 LEASED S.F.
9,683 LEASABLE S.F.

11,669 TOTAL S. F.

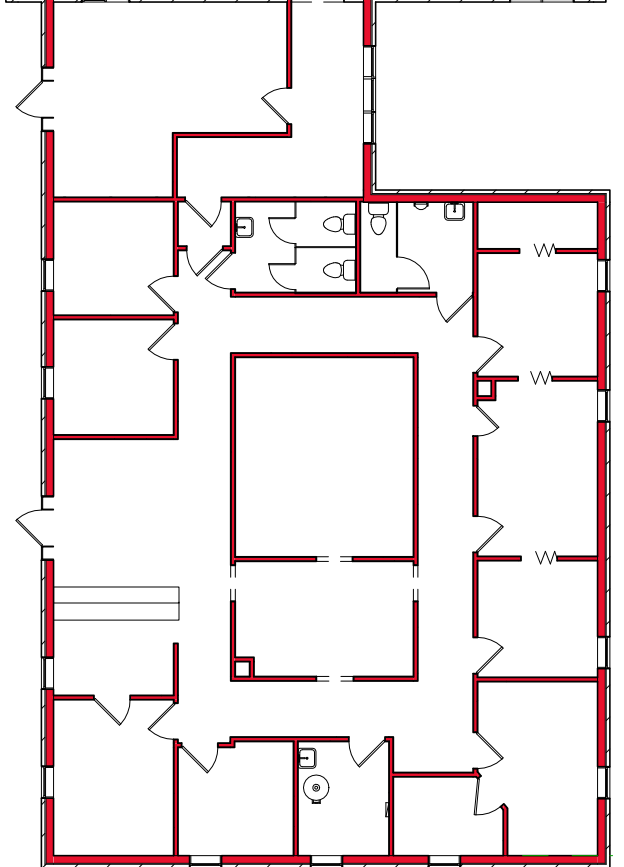


402 S. ROAD STREET

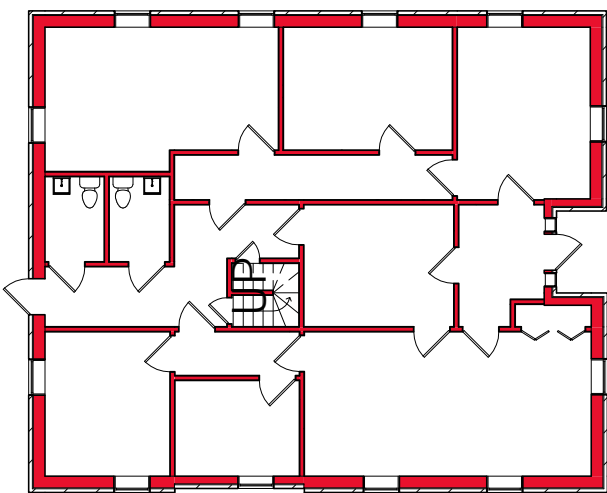

SCALE: 1/16" = 1'-0"

1,920 LESABLE S.F.

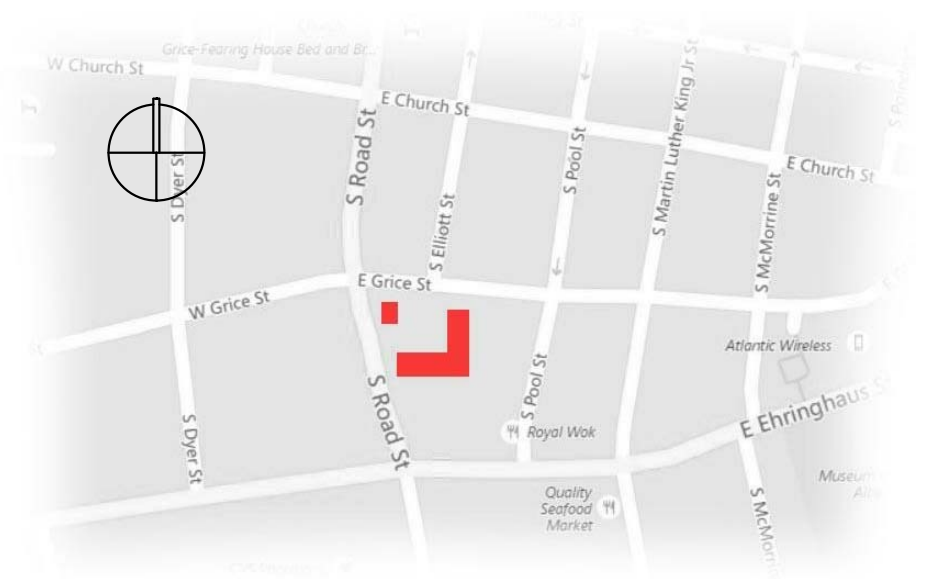

SITE PLAN
N.T.S.

400 + 402 S. ROAD STREET

17029.00

12.21.2017

LEASABLE SQUARE FEET

